


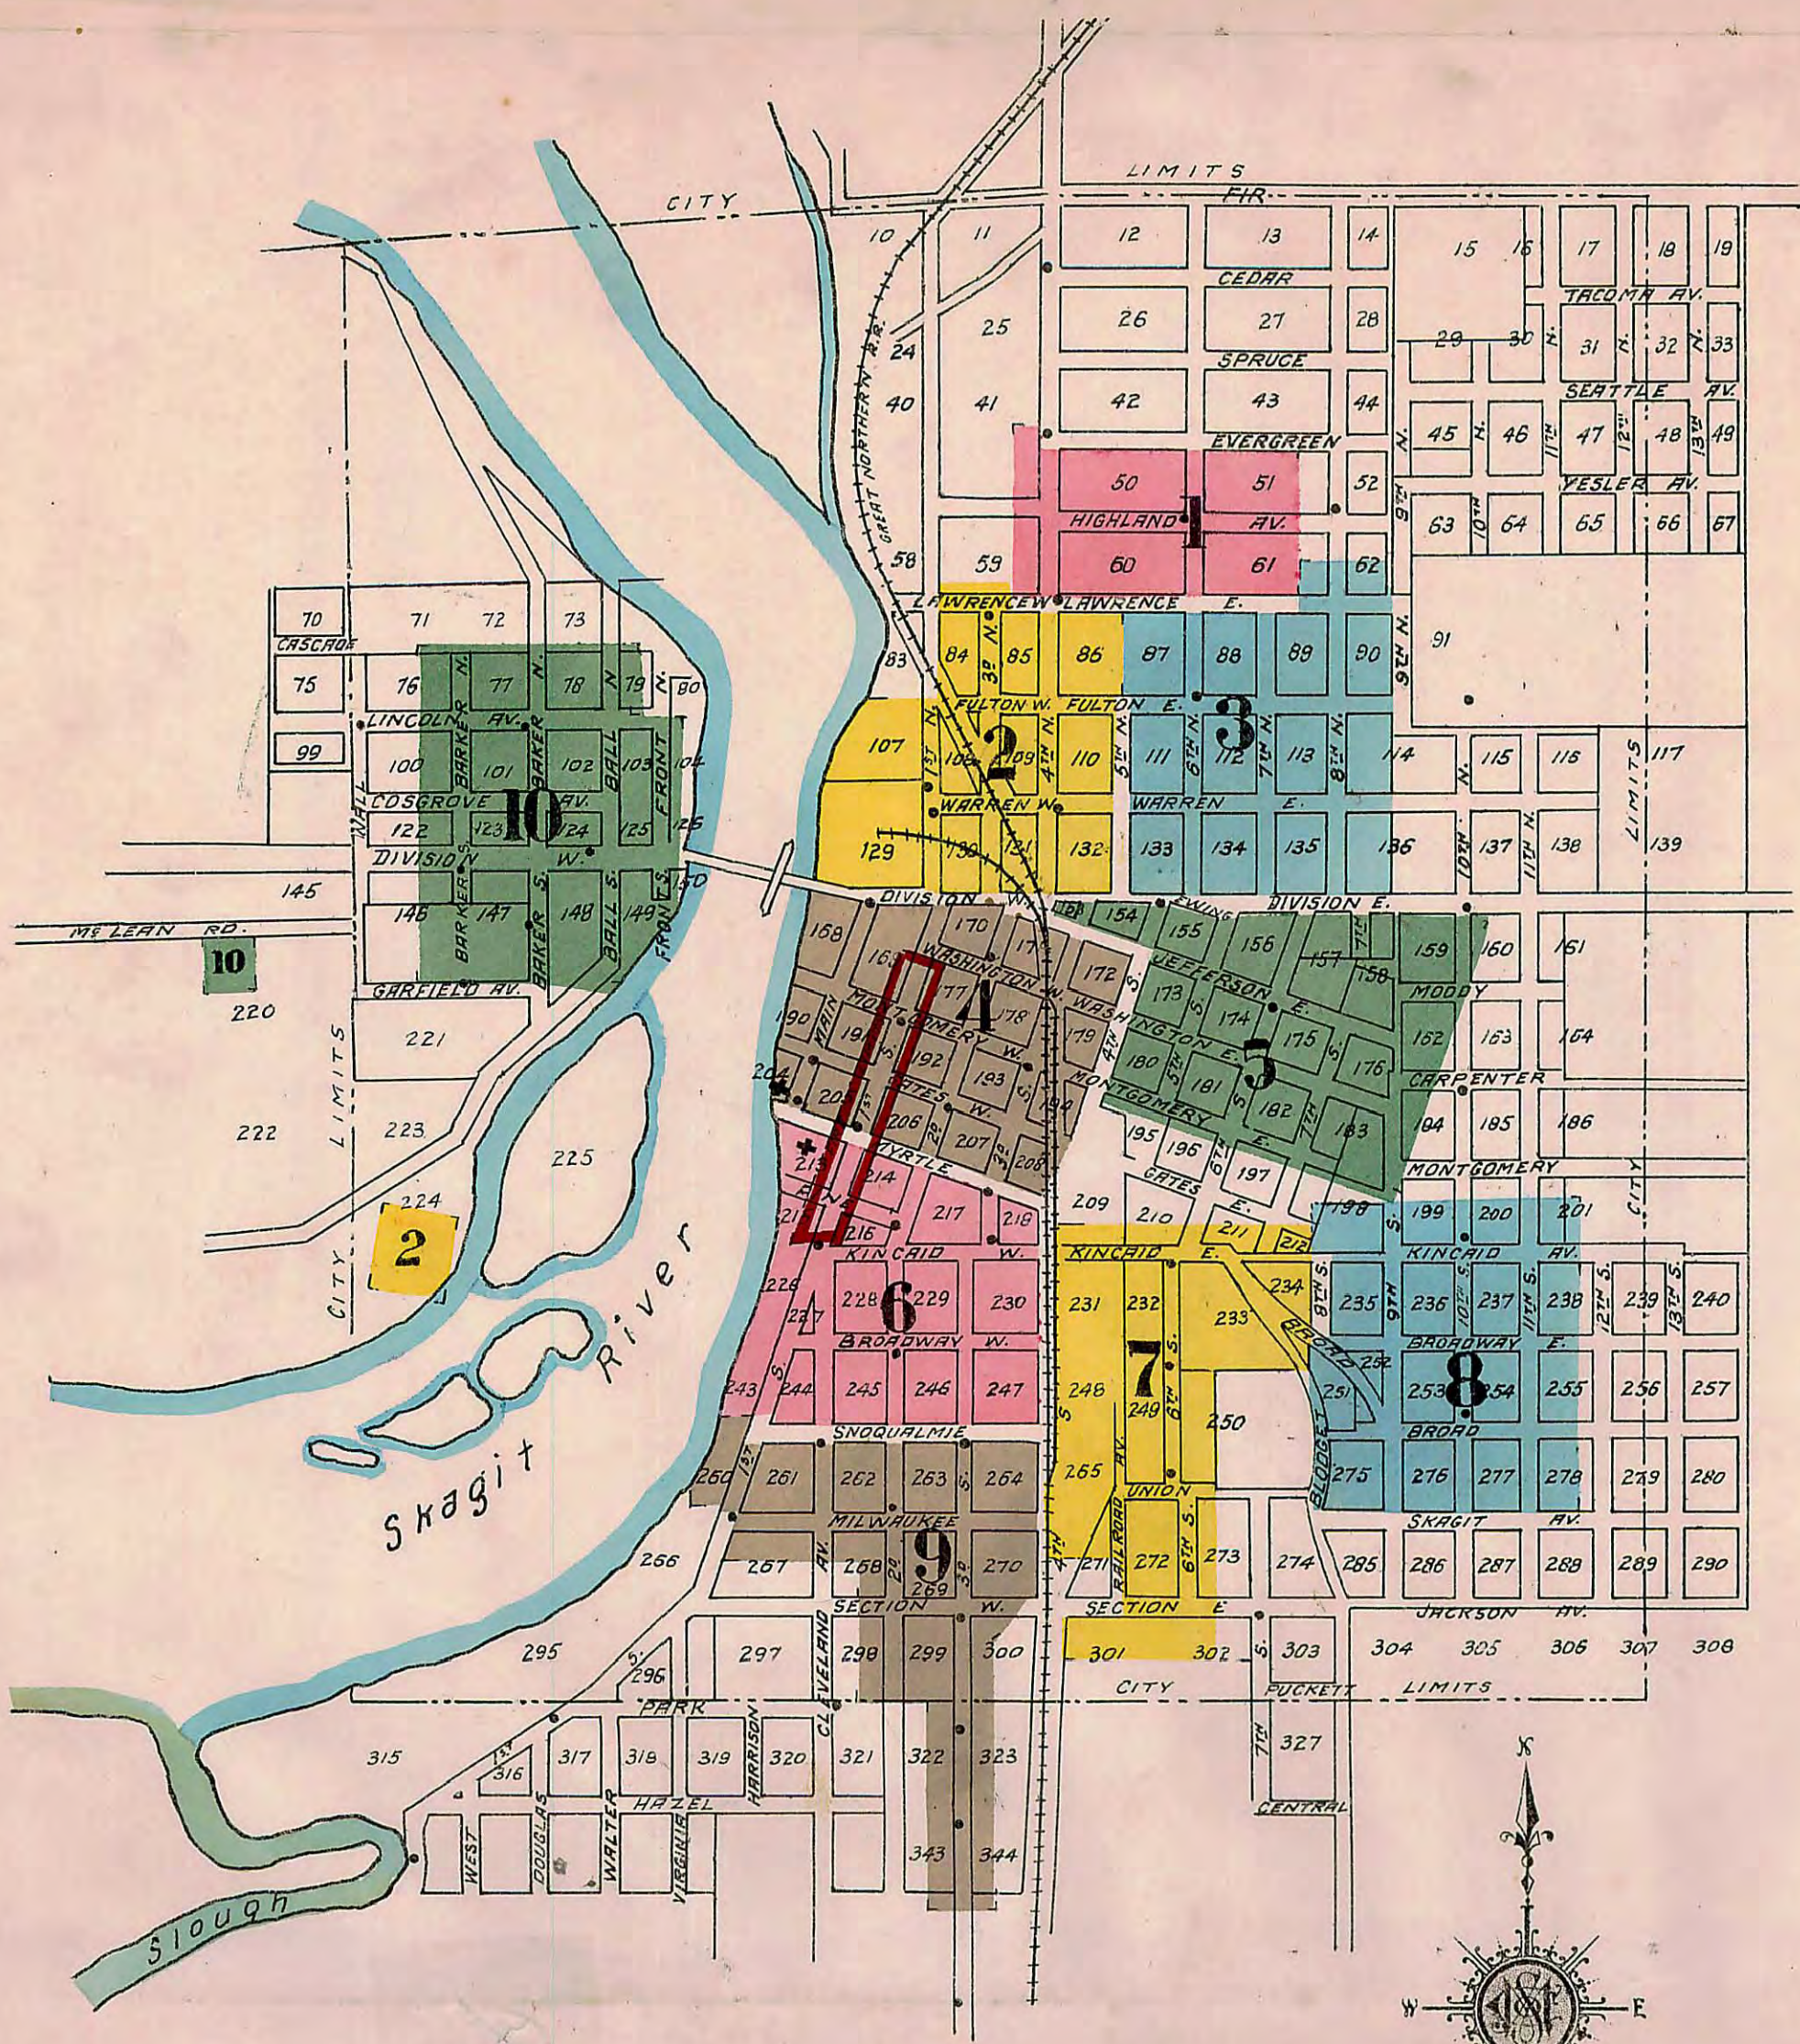

INDEX.

	SHEET
Baptist Church	4
Christian Science Hall	2
Church of Christ	6
City Hall	6
Downs' Opera House	4
Episcopal Church	6
Free Methodist Church	6
Grand Central Hotel	4
G. N. R. R. Depot	6
Hotel Windsor	6
I. O. O. F. Hall	4
Independent Steam Laundry	4
Louwer Hotel	4
Kimball Hotel	4
K. of P. Hall	4
Lincoln Public School	8
Louwer Hotel	4
M. E. Churches	2 & 4
Miller Hotel	4
Mt. Vernon Cream Co. Condensed Milk Factory	9
Mt. Vernon Elec. Light Co.	6
" " High School	2
" " Hotel	6
" " Lumber & Mfg. Co. Saw Mill	2
" " Milling Co.	2
Norwegian Lutheran Church	9
Pacific Coast Condensed Milk Co. Condensed Milk Factory	2
Public Hall	6
St. Alphonsus R. C. Church	5
Skagit County Court Ho.	6
" " Steam Laundry	4
Swedish Baptist Church	4
United Presbyterian Church	6
West Side Public School	10
Y. M. C. A.	6






WATER WORKS—OWNED BY HOME WATER AND POWER CO. GRAVITY AND DIRECT PRESSURE. TWO SOURCES OF SUPPLY. FIRST: WATER PUMPED FROM SKAGIT RIVER BY SMITH-VAILE DURA 14 IN X 12 DIRECT INTO MAINS AND 1,500,000 GALL. CONCRETE LINED RESERVOIR AT 100 FT. ELEV. 8 FT. 8 IN. 200' PRESSURE OF 80 LBS. IN BUSINESS SECTION. SECOND: WATER PUMPED FROM SPRING (SEE SHEET 7) BY ROTARY PUMP (CAPY 450 GALL. PER MIN.) DIRECT TO MAINS AND 70,000 GALL. CONCRETE LINED RESERVOIR AT 100 FT. ELEV. 8 FT. 8 IN. 200' PRESSURE OF 80 LBS. IN BUSINESS SECTION. PACIFIC COAST CONDENSED MILK CO.'S PUMP (SEE SHEET 5) CAN BE USED AS AUXILIARY. SHIP'S OF 4" 6" 8" WOOD STAVE PIPE LAY IN 1905 TO 1911. 4" CRUSTY PIPE CROSSING RIVER. 45 DOUBLE 24" HYD. FIRE DEPT.—VOLUNTEER. CHIEF & 24 MEMBERS. PHOTO FOR IN AND 500' FOR EACH SUCCEEDING HOUR. 3 MEN SLEEP AT FIRE HO. 1. 34 CLASS LA PRANCE STEAMER. (VILLAGE H.B.L. TRUCK. 2. HAND HOSE CARTS 450' 12" HOSE. 300' 2 1/2" HOSE. 100' 1 1/2" HOSE. FIRE ALARM BELL ON FIRE HOUSE. ASPHALT PAVEMENT IN BUSINESS SECTION. ELEC. LYS. FIRE LIMITS INDICATED BY RED LINE ON MAP.





MT VERNON LUMBER & MFG. CO.

SAW MILL
(NOT IN OPERATION,
IN HANDS OF A RECEIVER)
NO WATCHMAN, - POWER - STEAM, - FUEL - REFUSE -
NO LIGHTS, - WATER FROM RIVER BY SNOW DUMP
STIM. PUMP 4 1/2" x 2 1/2" x 7, HOSE & HOSE AS SHOWN.

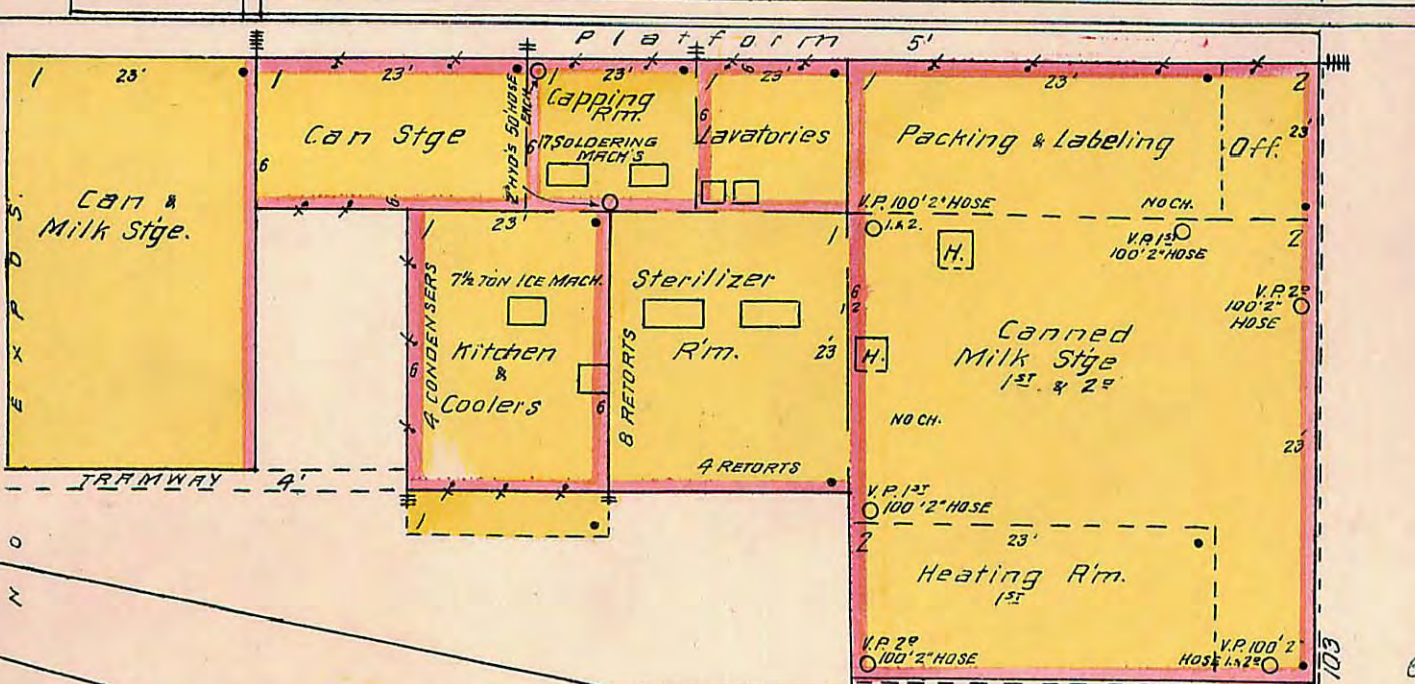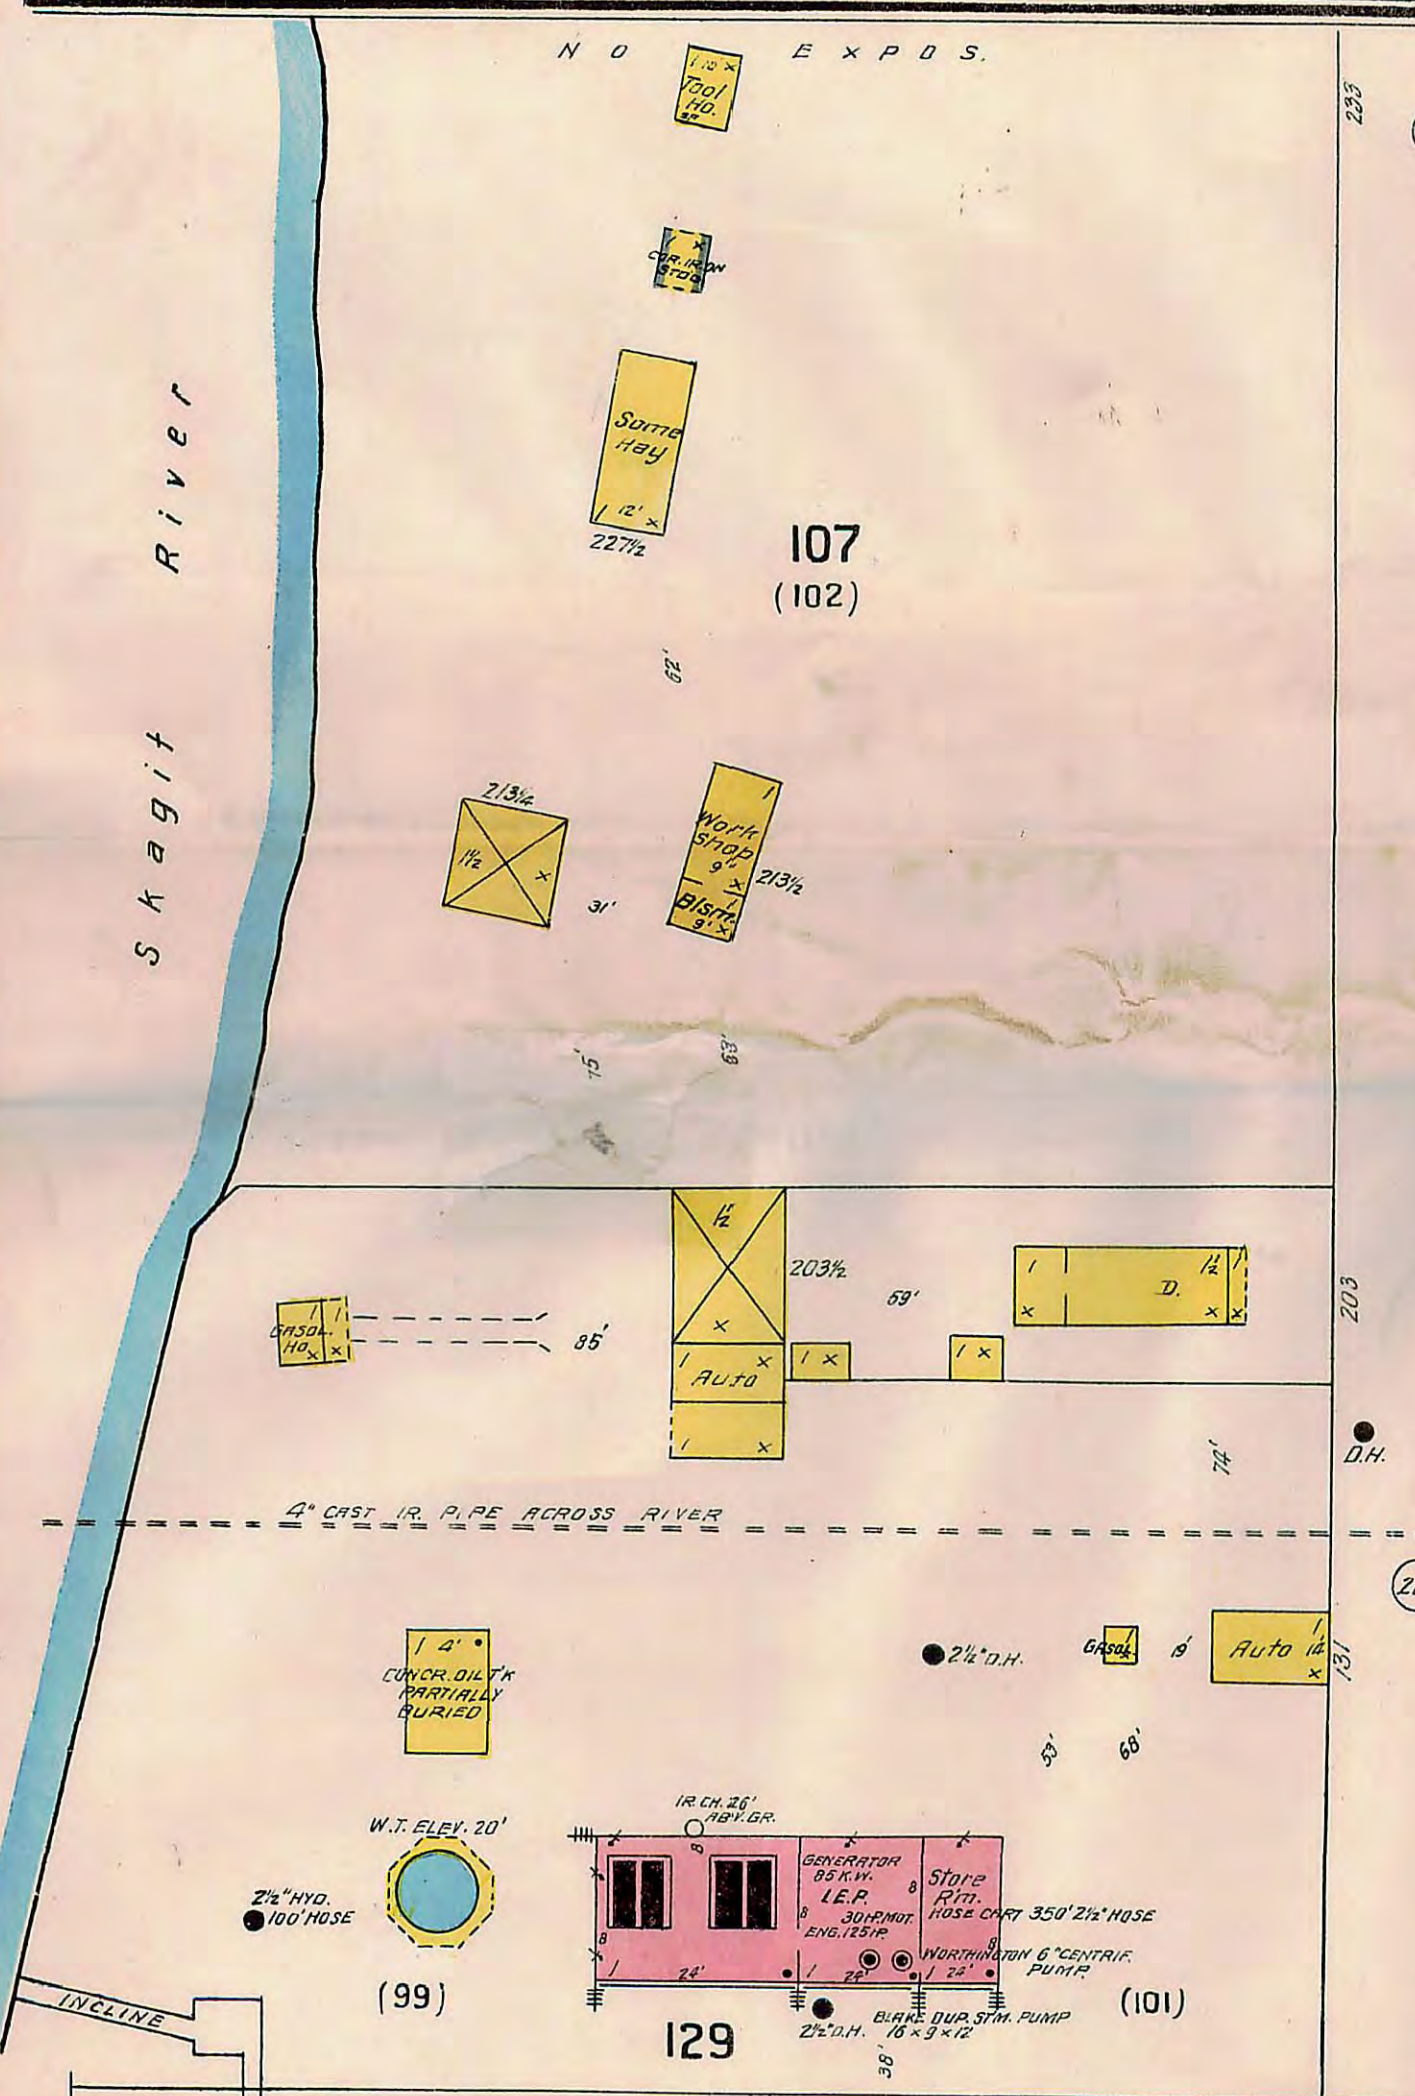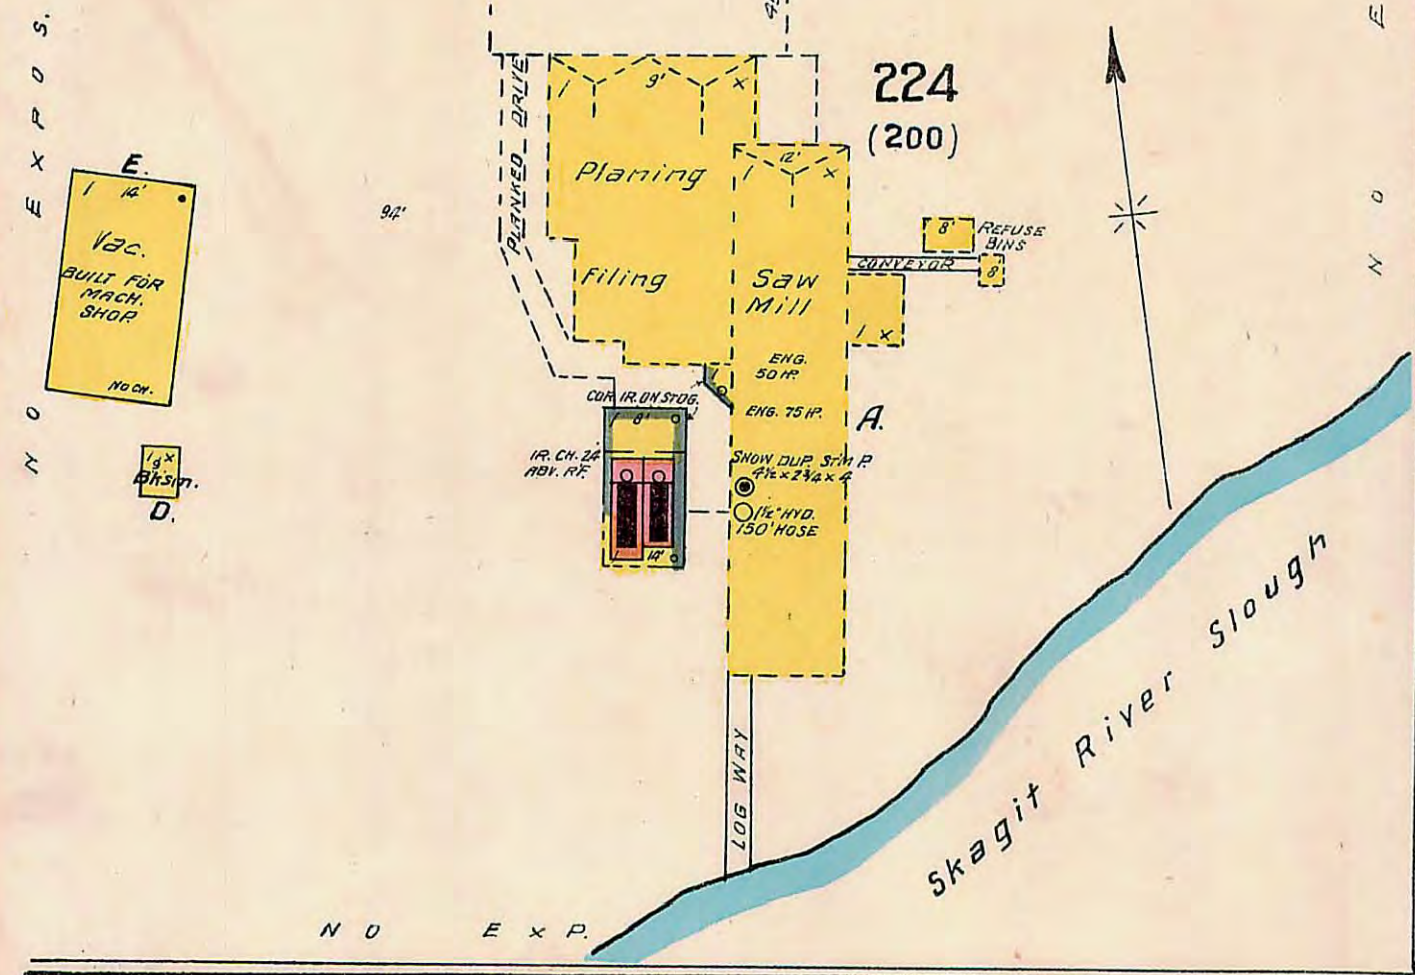

PACIFIC COAST CONDENSED MILK CO.
CONDENSED MILK FACTORY.
NIGHT WATCHMAN, CLOCK, 15 STATIONS, HOURLY ROUNDS-POWER.
STEAM, ELEC. - FUEL OIL - LIGHTS ELEC. (I.E.P.) WATER FROM
RIVER BY SNOW DUMP STIM. P. 16" x 9" x 12, DIRECT TO MAINS, ALSO
CONNECTED WITH CITY WATER SYSTEM. HOSE & HOSE AS SHOWN.
(6" x 12" HOLLOW TILE WALLS SUPPORT ONLY THEIR OWN WEIGHT.)
R.F. SUPPORTED BY 6" x 6" WOOD POSTS, SOLDERING TACKS.
HEATED BY GASOL. GAS.

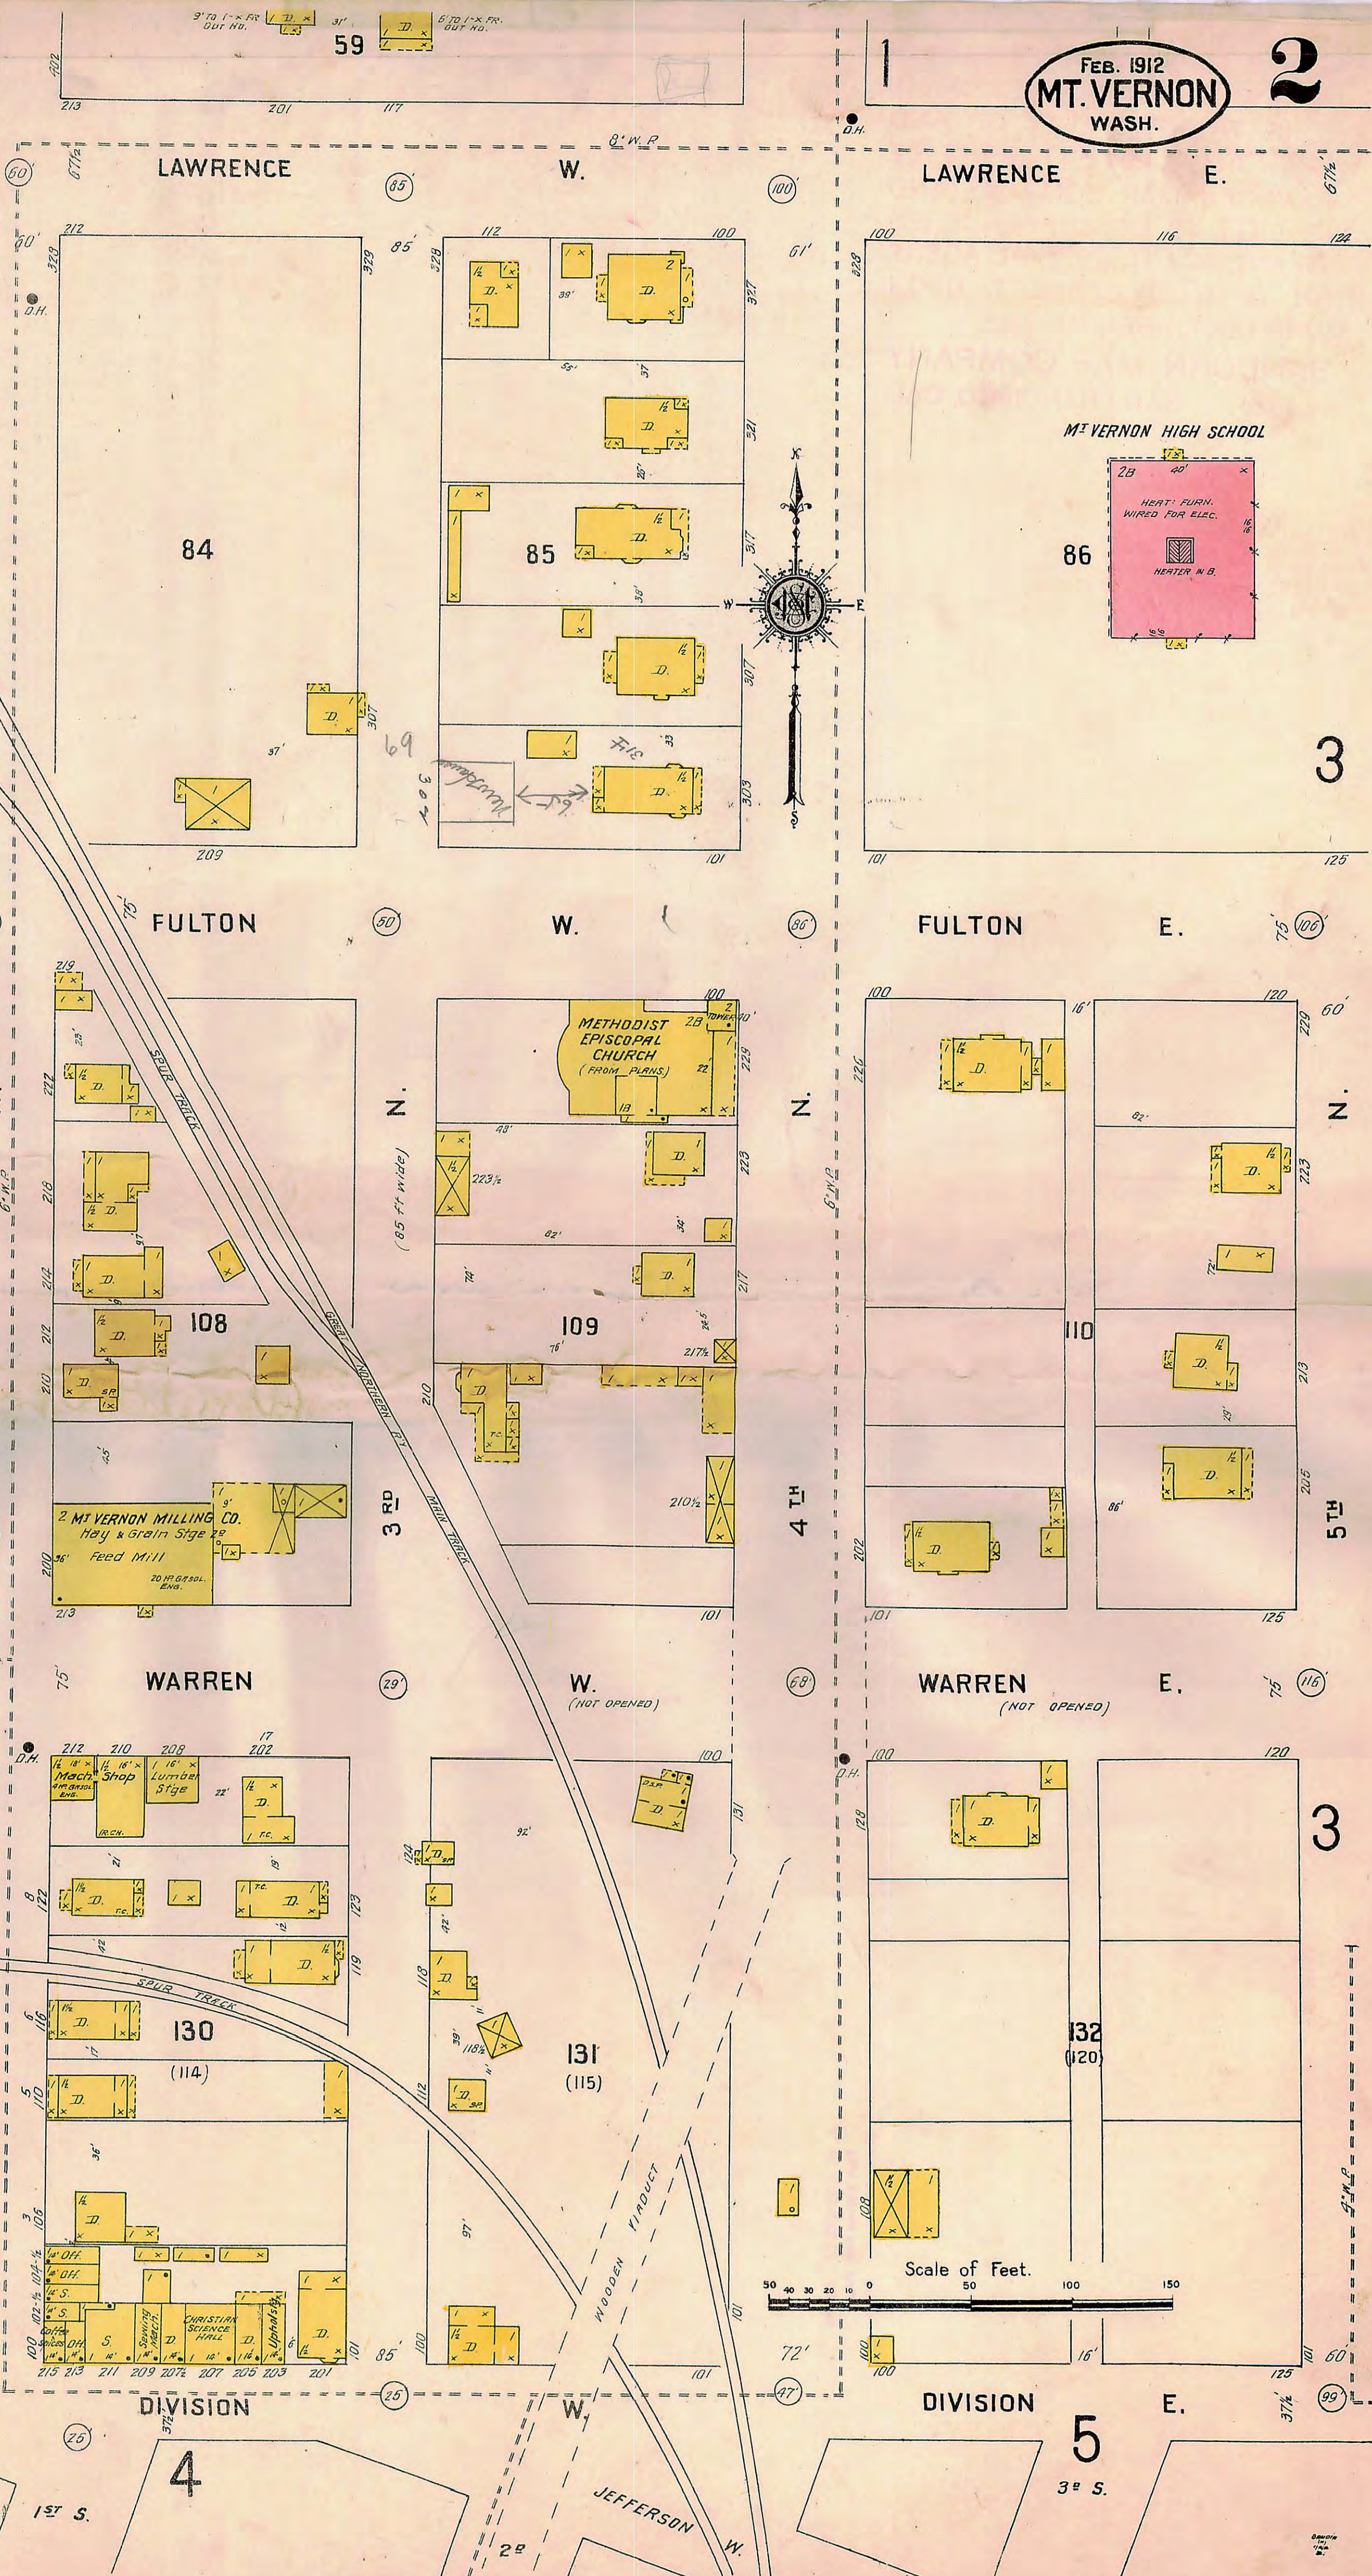

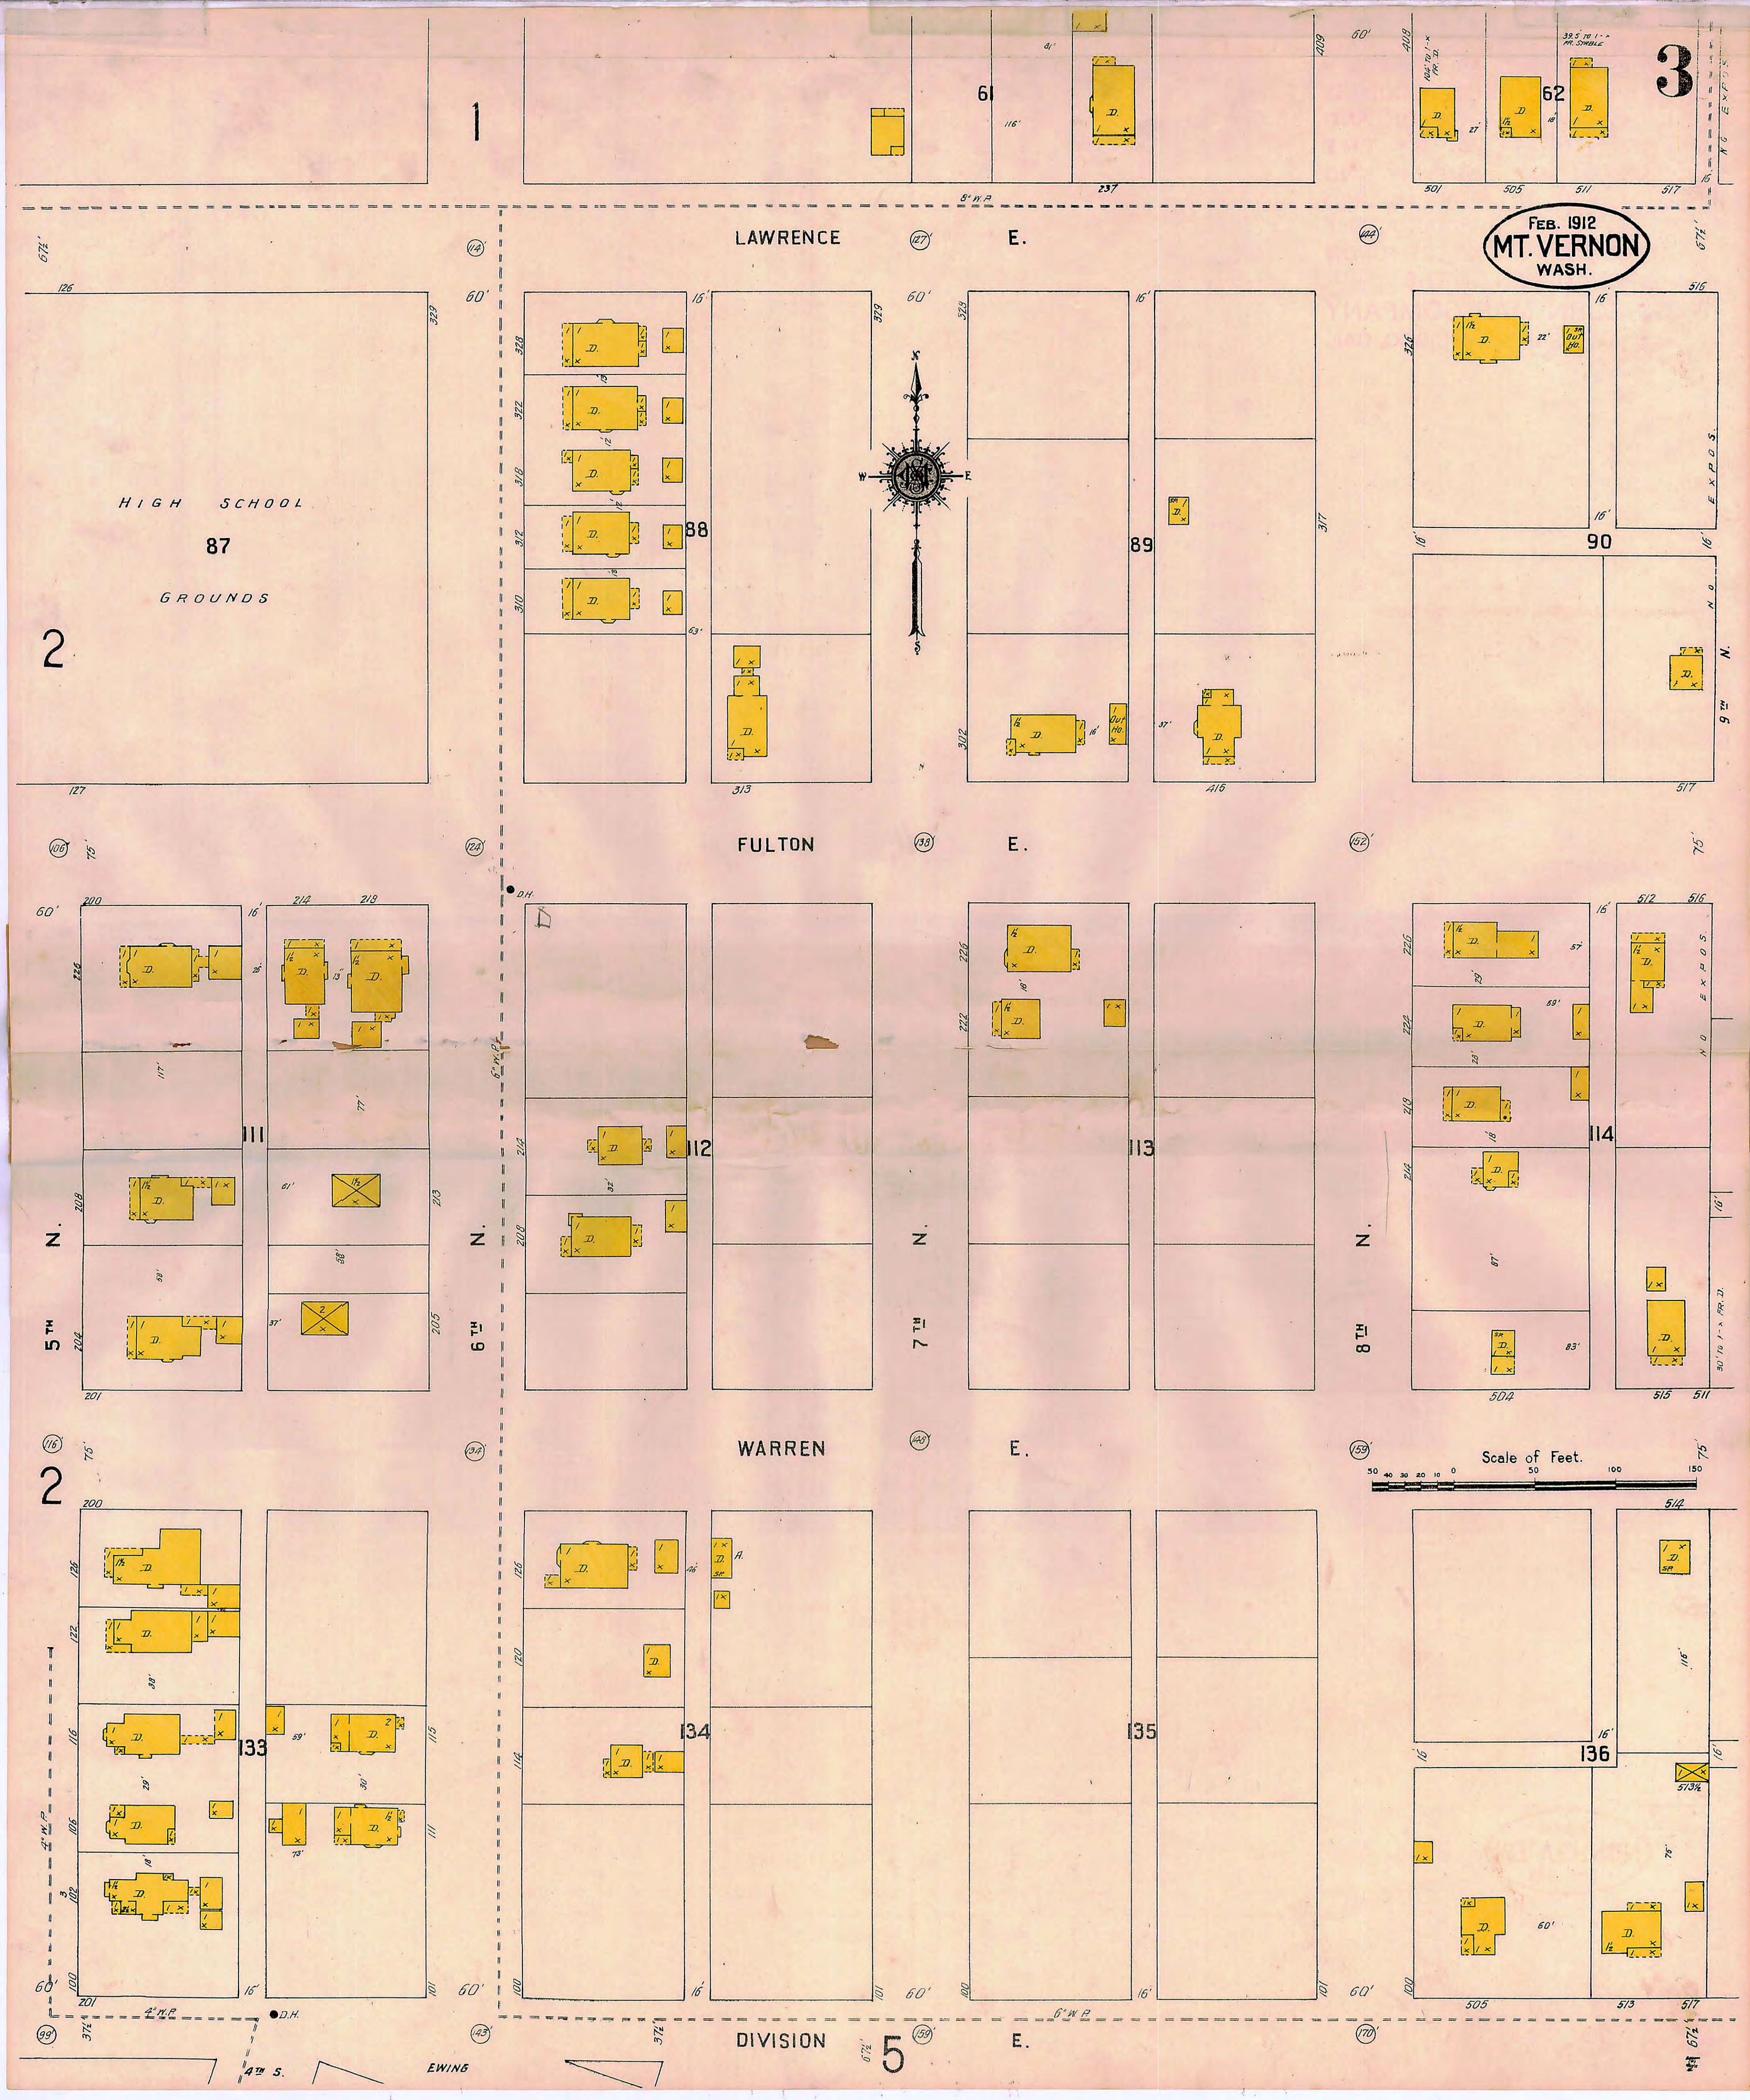

FEB. 1912
MT. VERNON
WASH.

LAWRENCE

E.

FULTON

E.

WARREN

E.

DIVISION


E.

HIGH SCHOOL

87


GROUNDS

Scale of Feet.

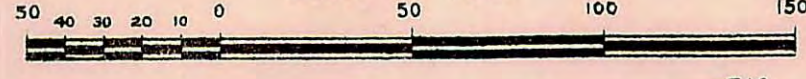





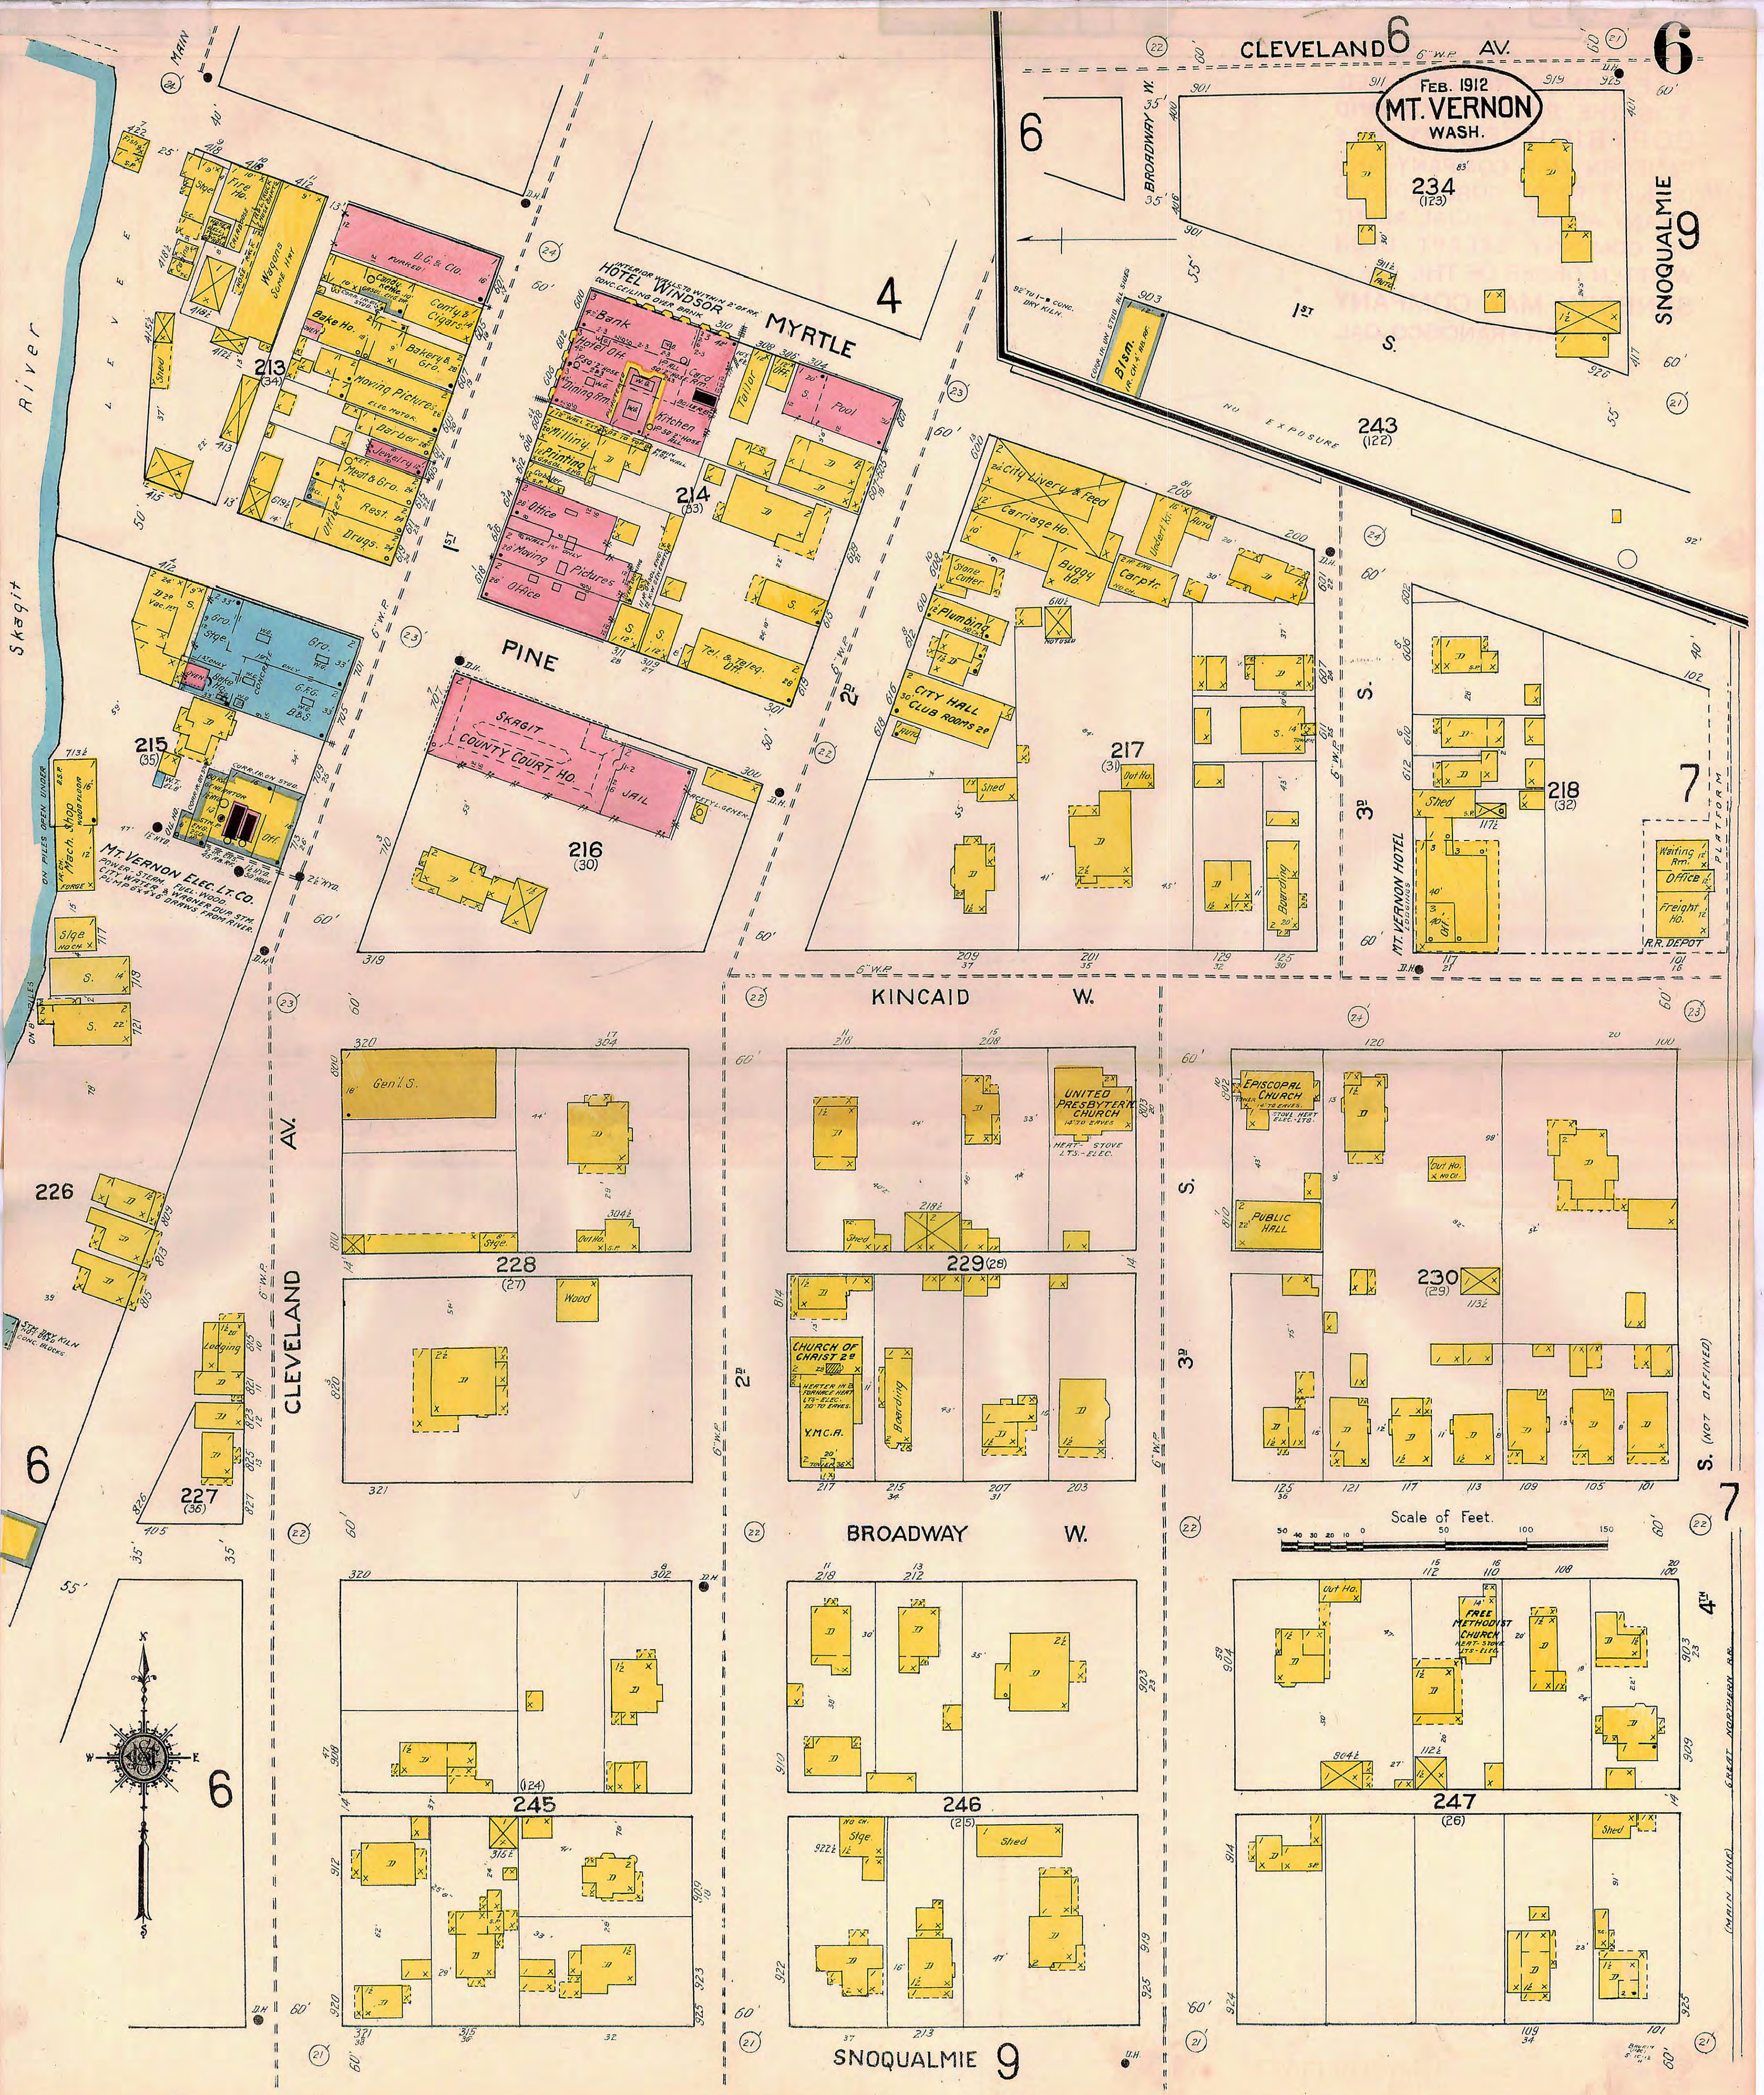

FEB. 1912
MT. VERNON
WASH.

CLEVELAND 6 AV.

MYRTLE

PINE

KINCAID W.

BROADWAY W.

SNOQUALMIE 9

SNOQUALMIE 9

STREET NORTHERN RR
(MAIN LINE)


Scale of Feet.

CLEVELAND AV.


Skagit River

S. (NOT DEFINED)

FEB. 1912
MT. VERNON
WASH.

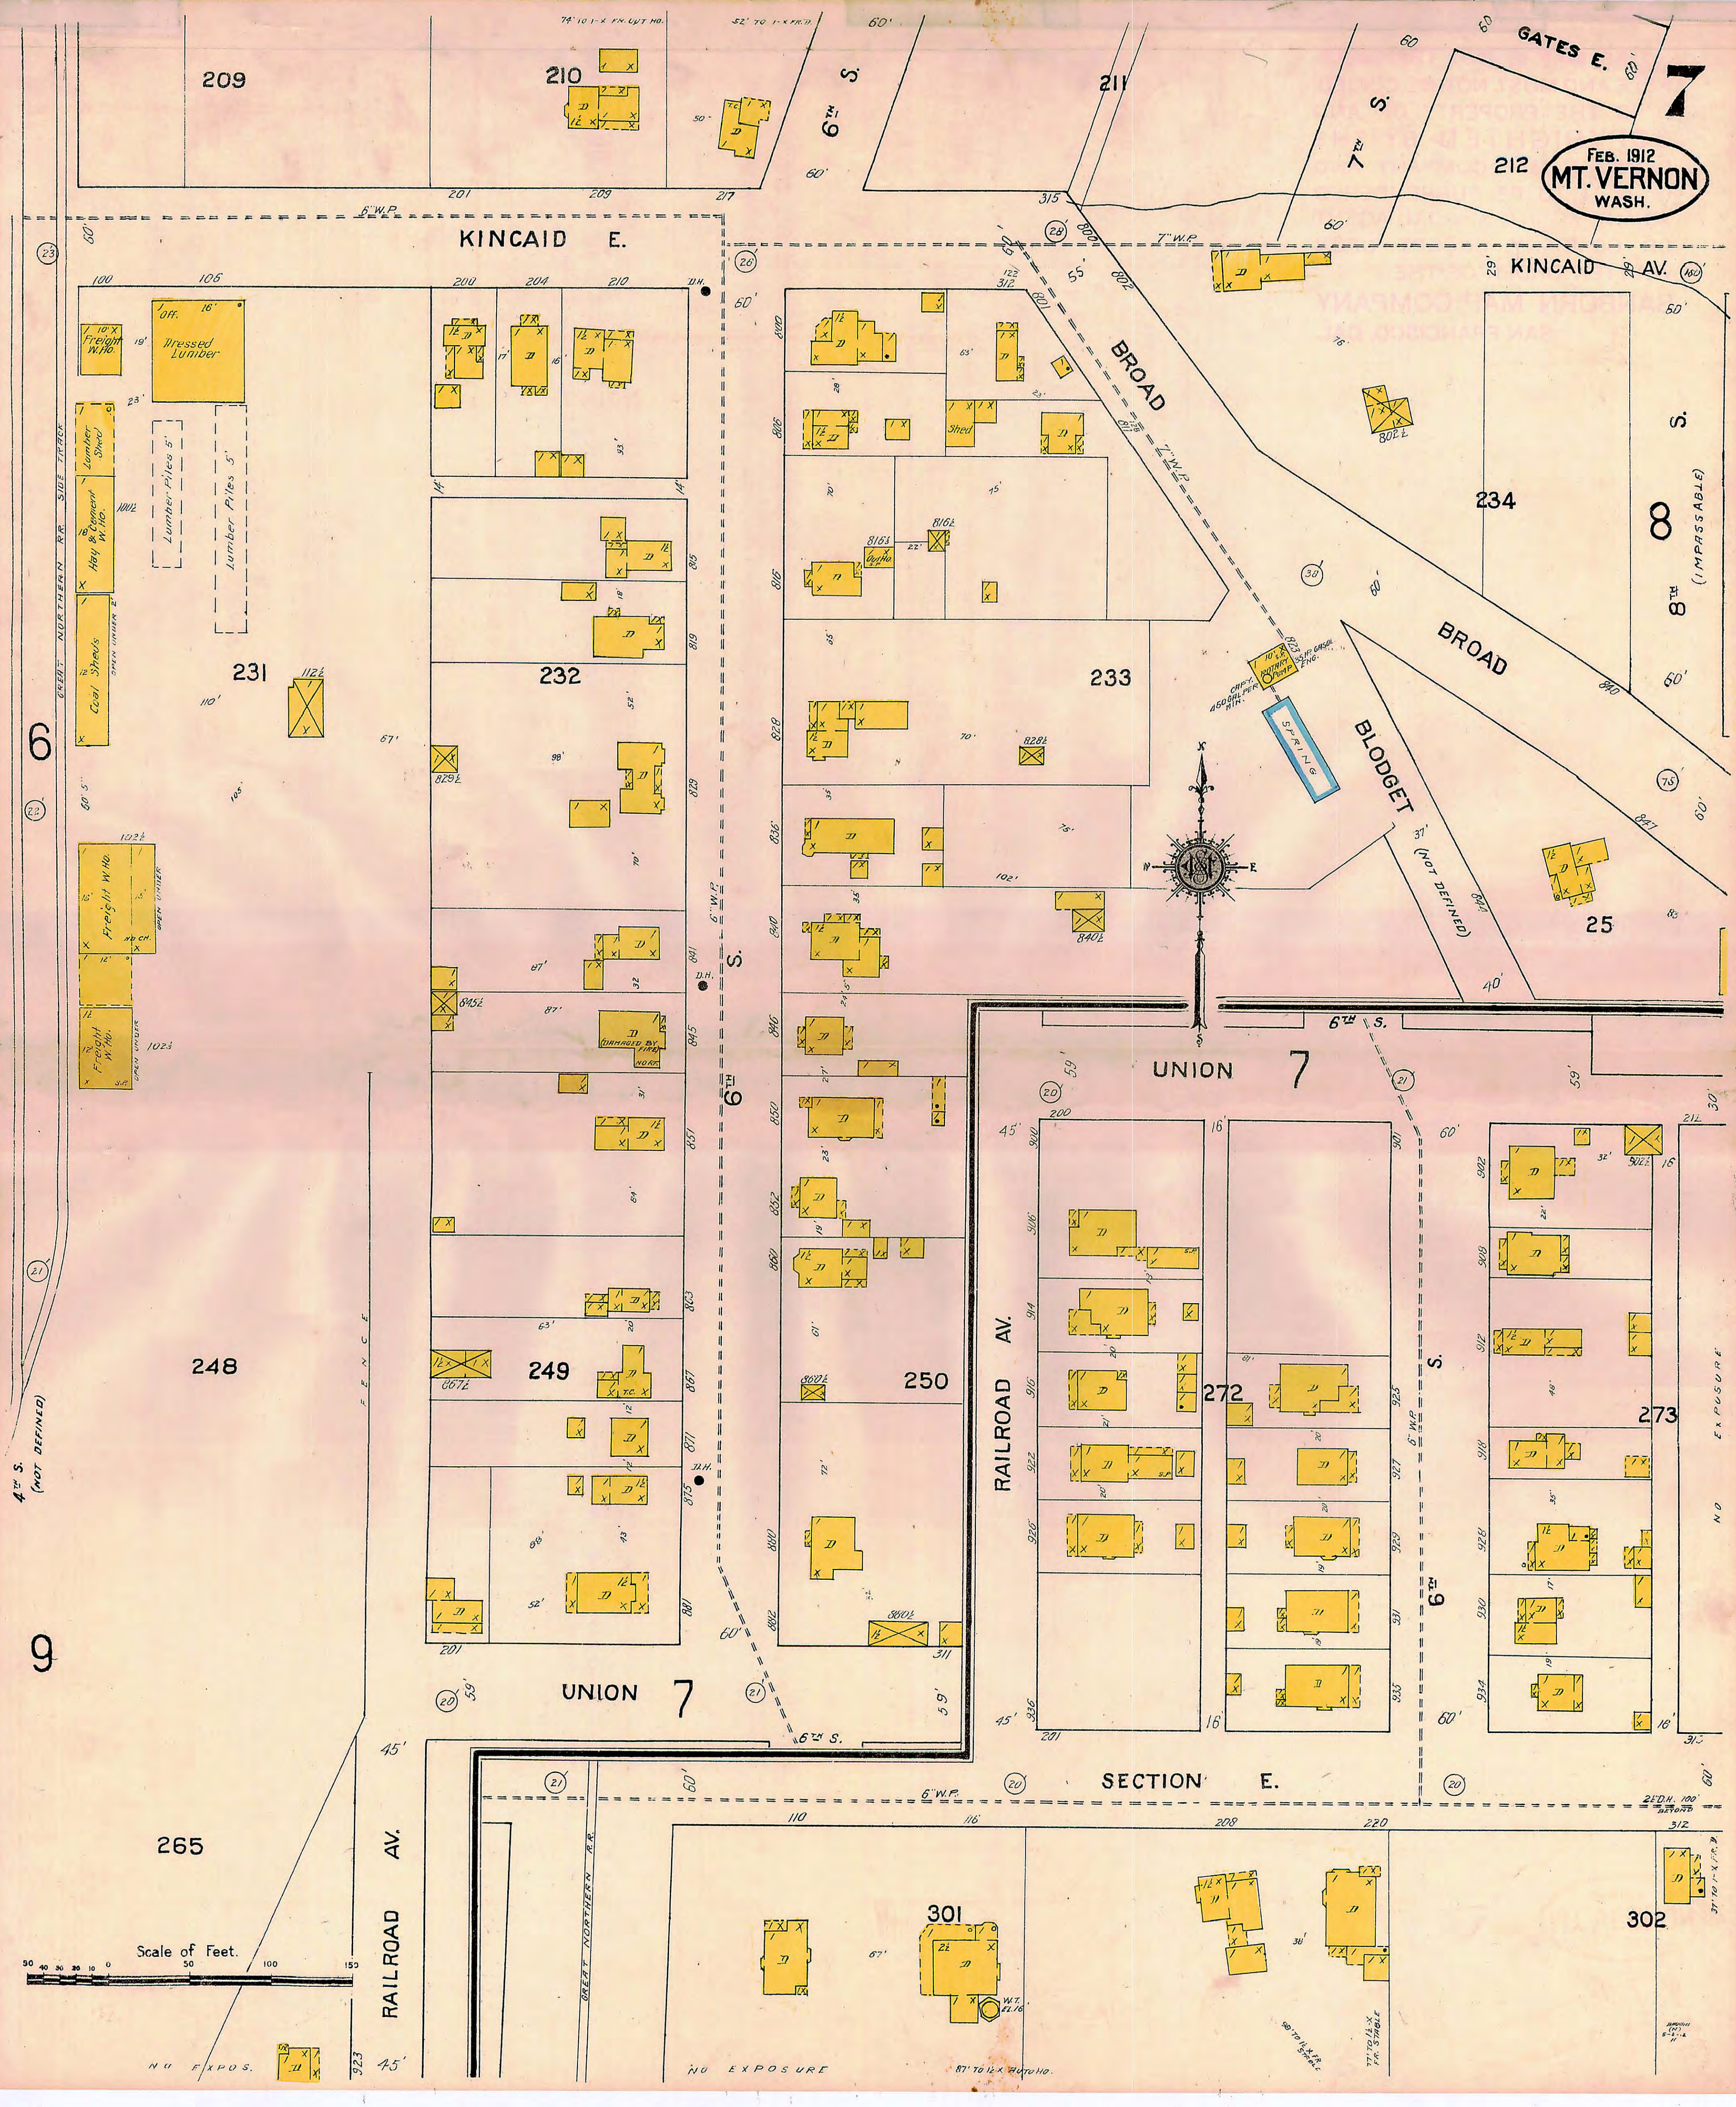

Scale of Feet.

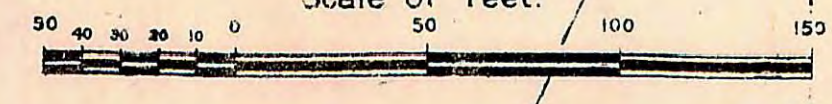


NO EXPOS.

NO EXPOSURE


77' TO 1/2 X 1/2
FR. STABLE

77' TO 1/2 X 1/2
FR. STABLE

77' TO 1/2 X 1/2
FR. STABLE

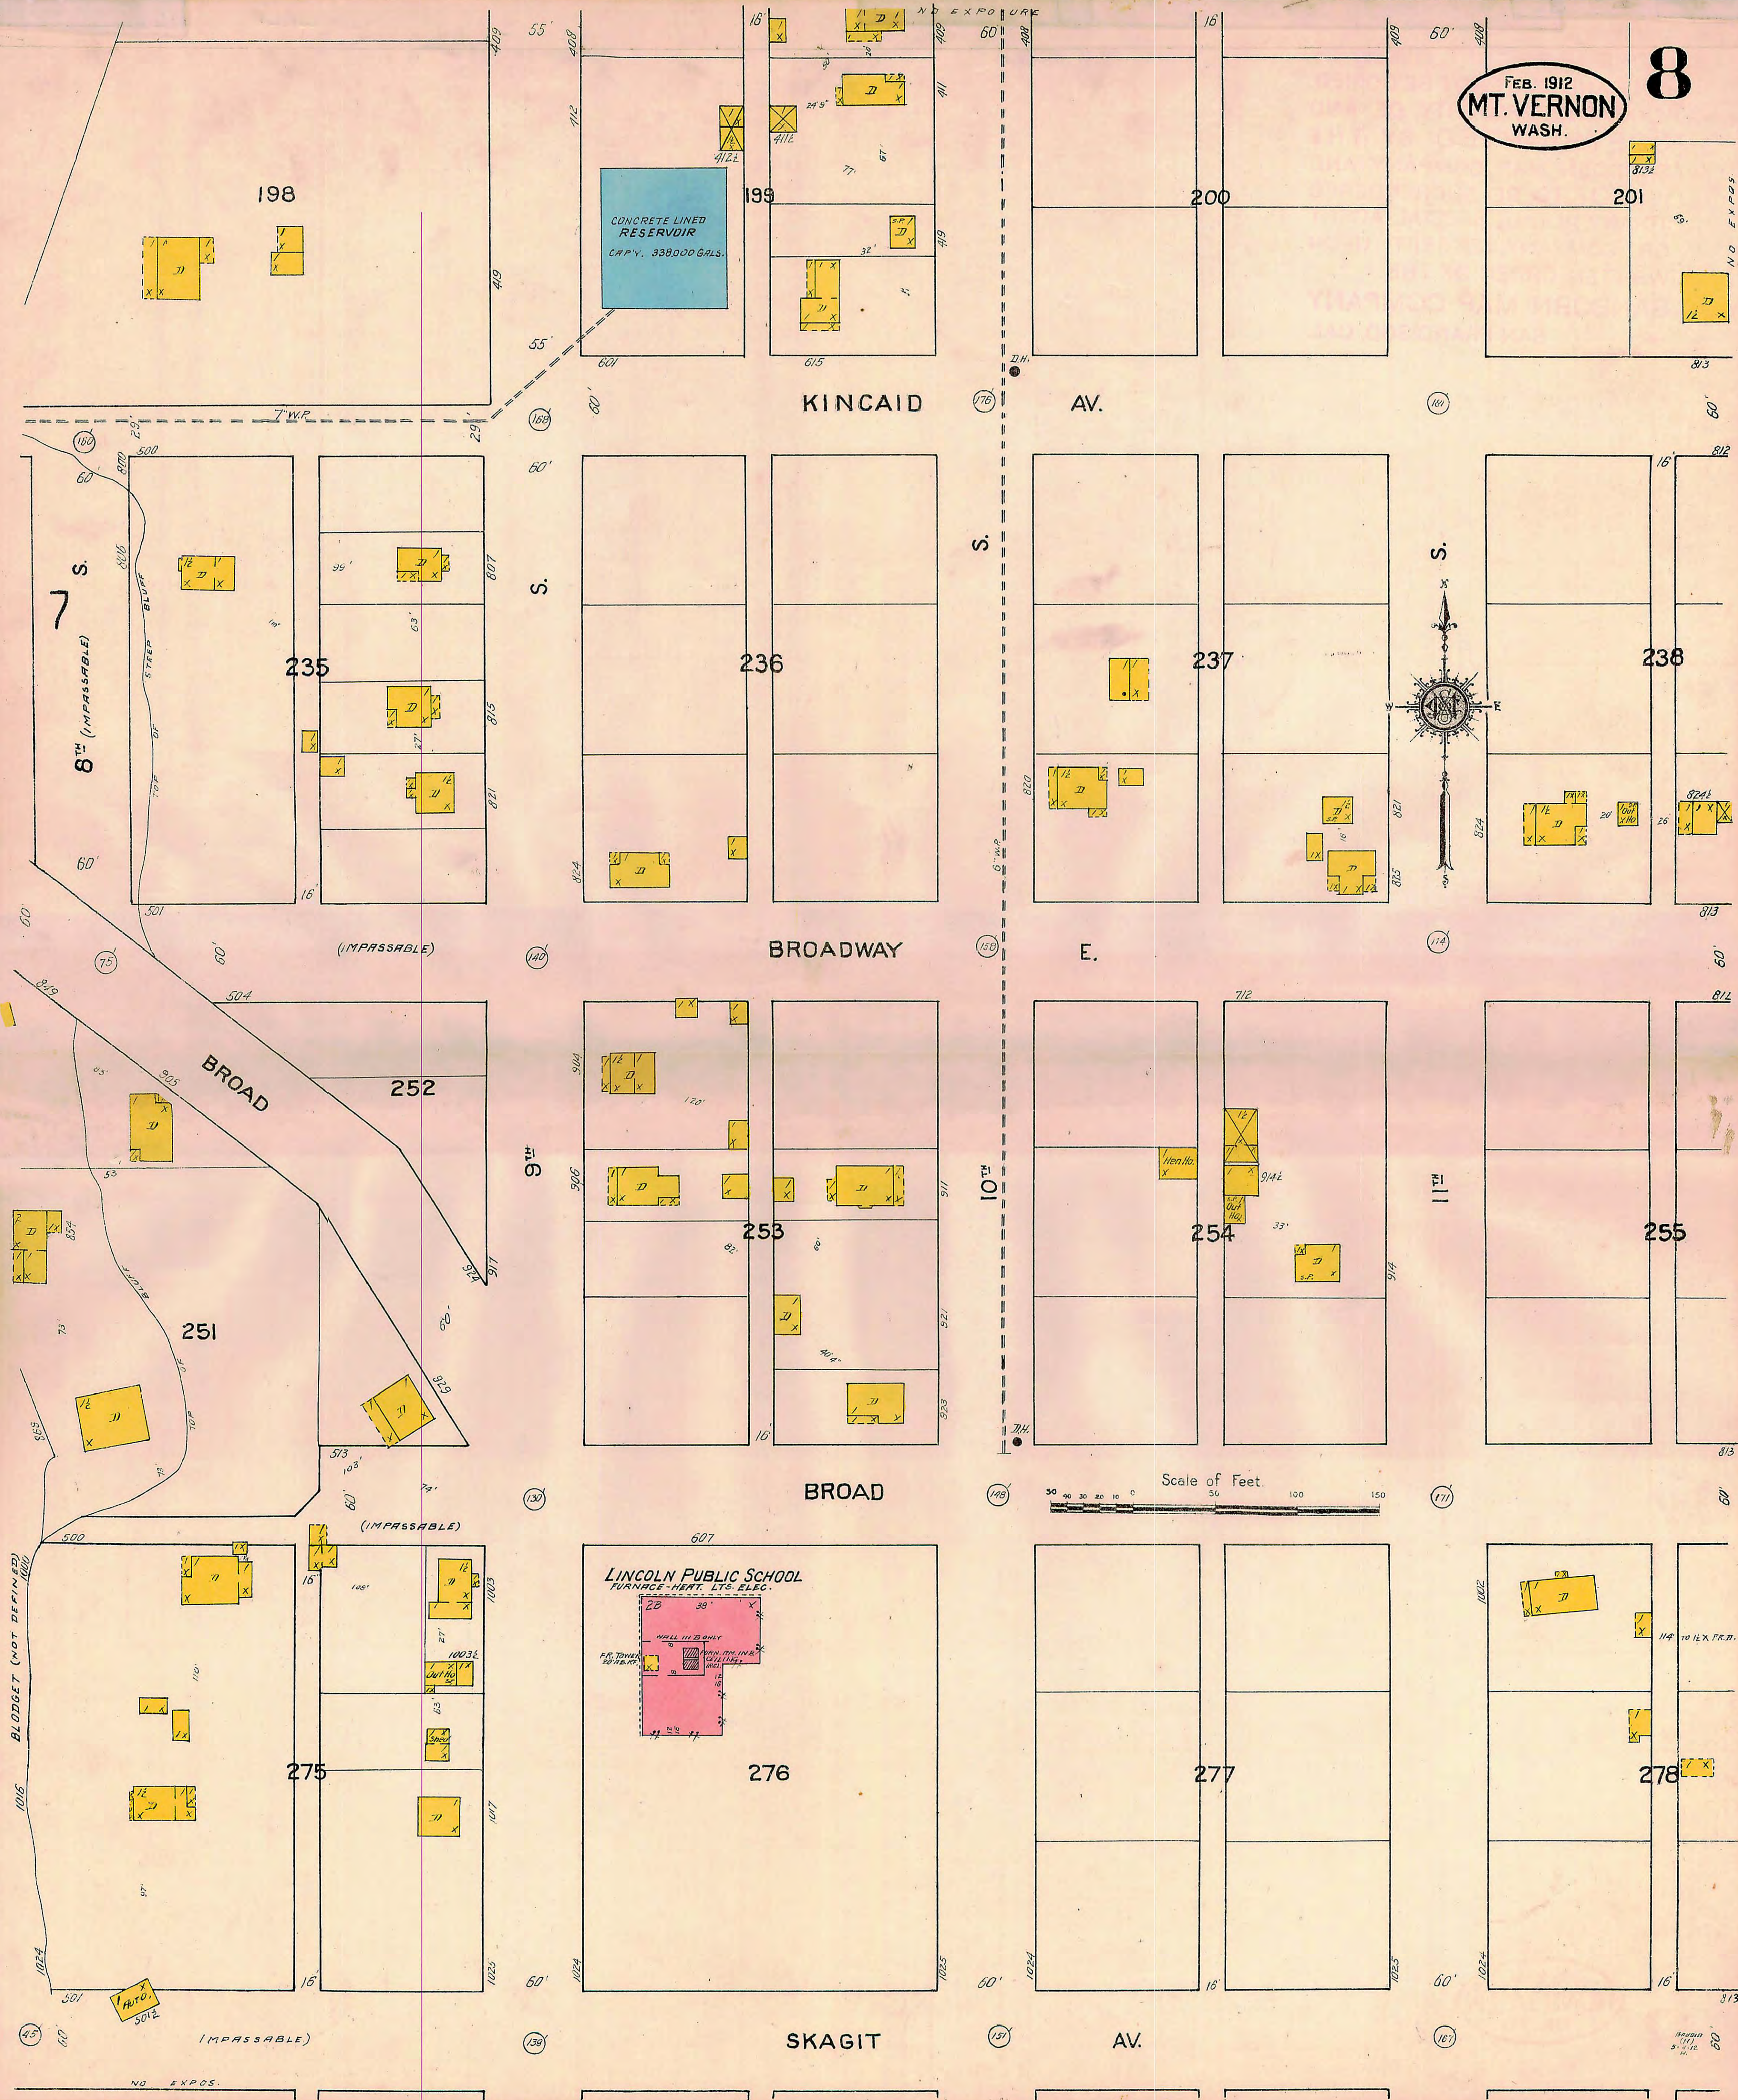



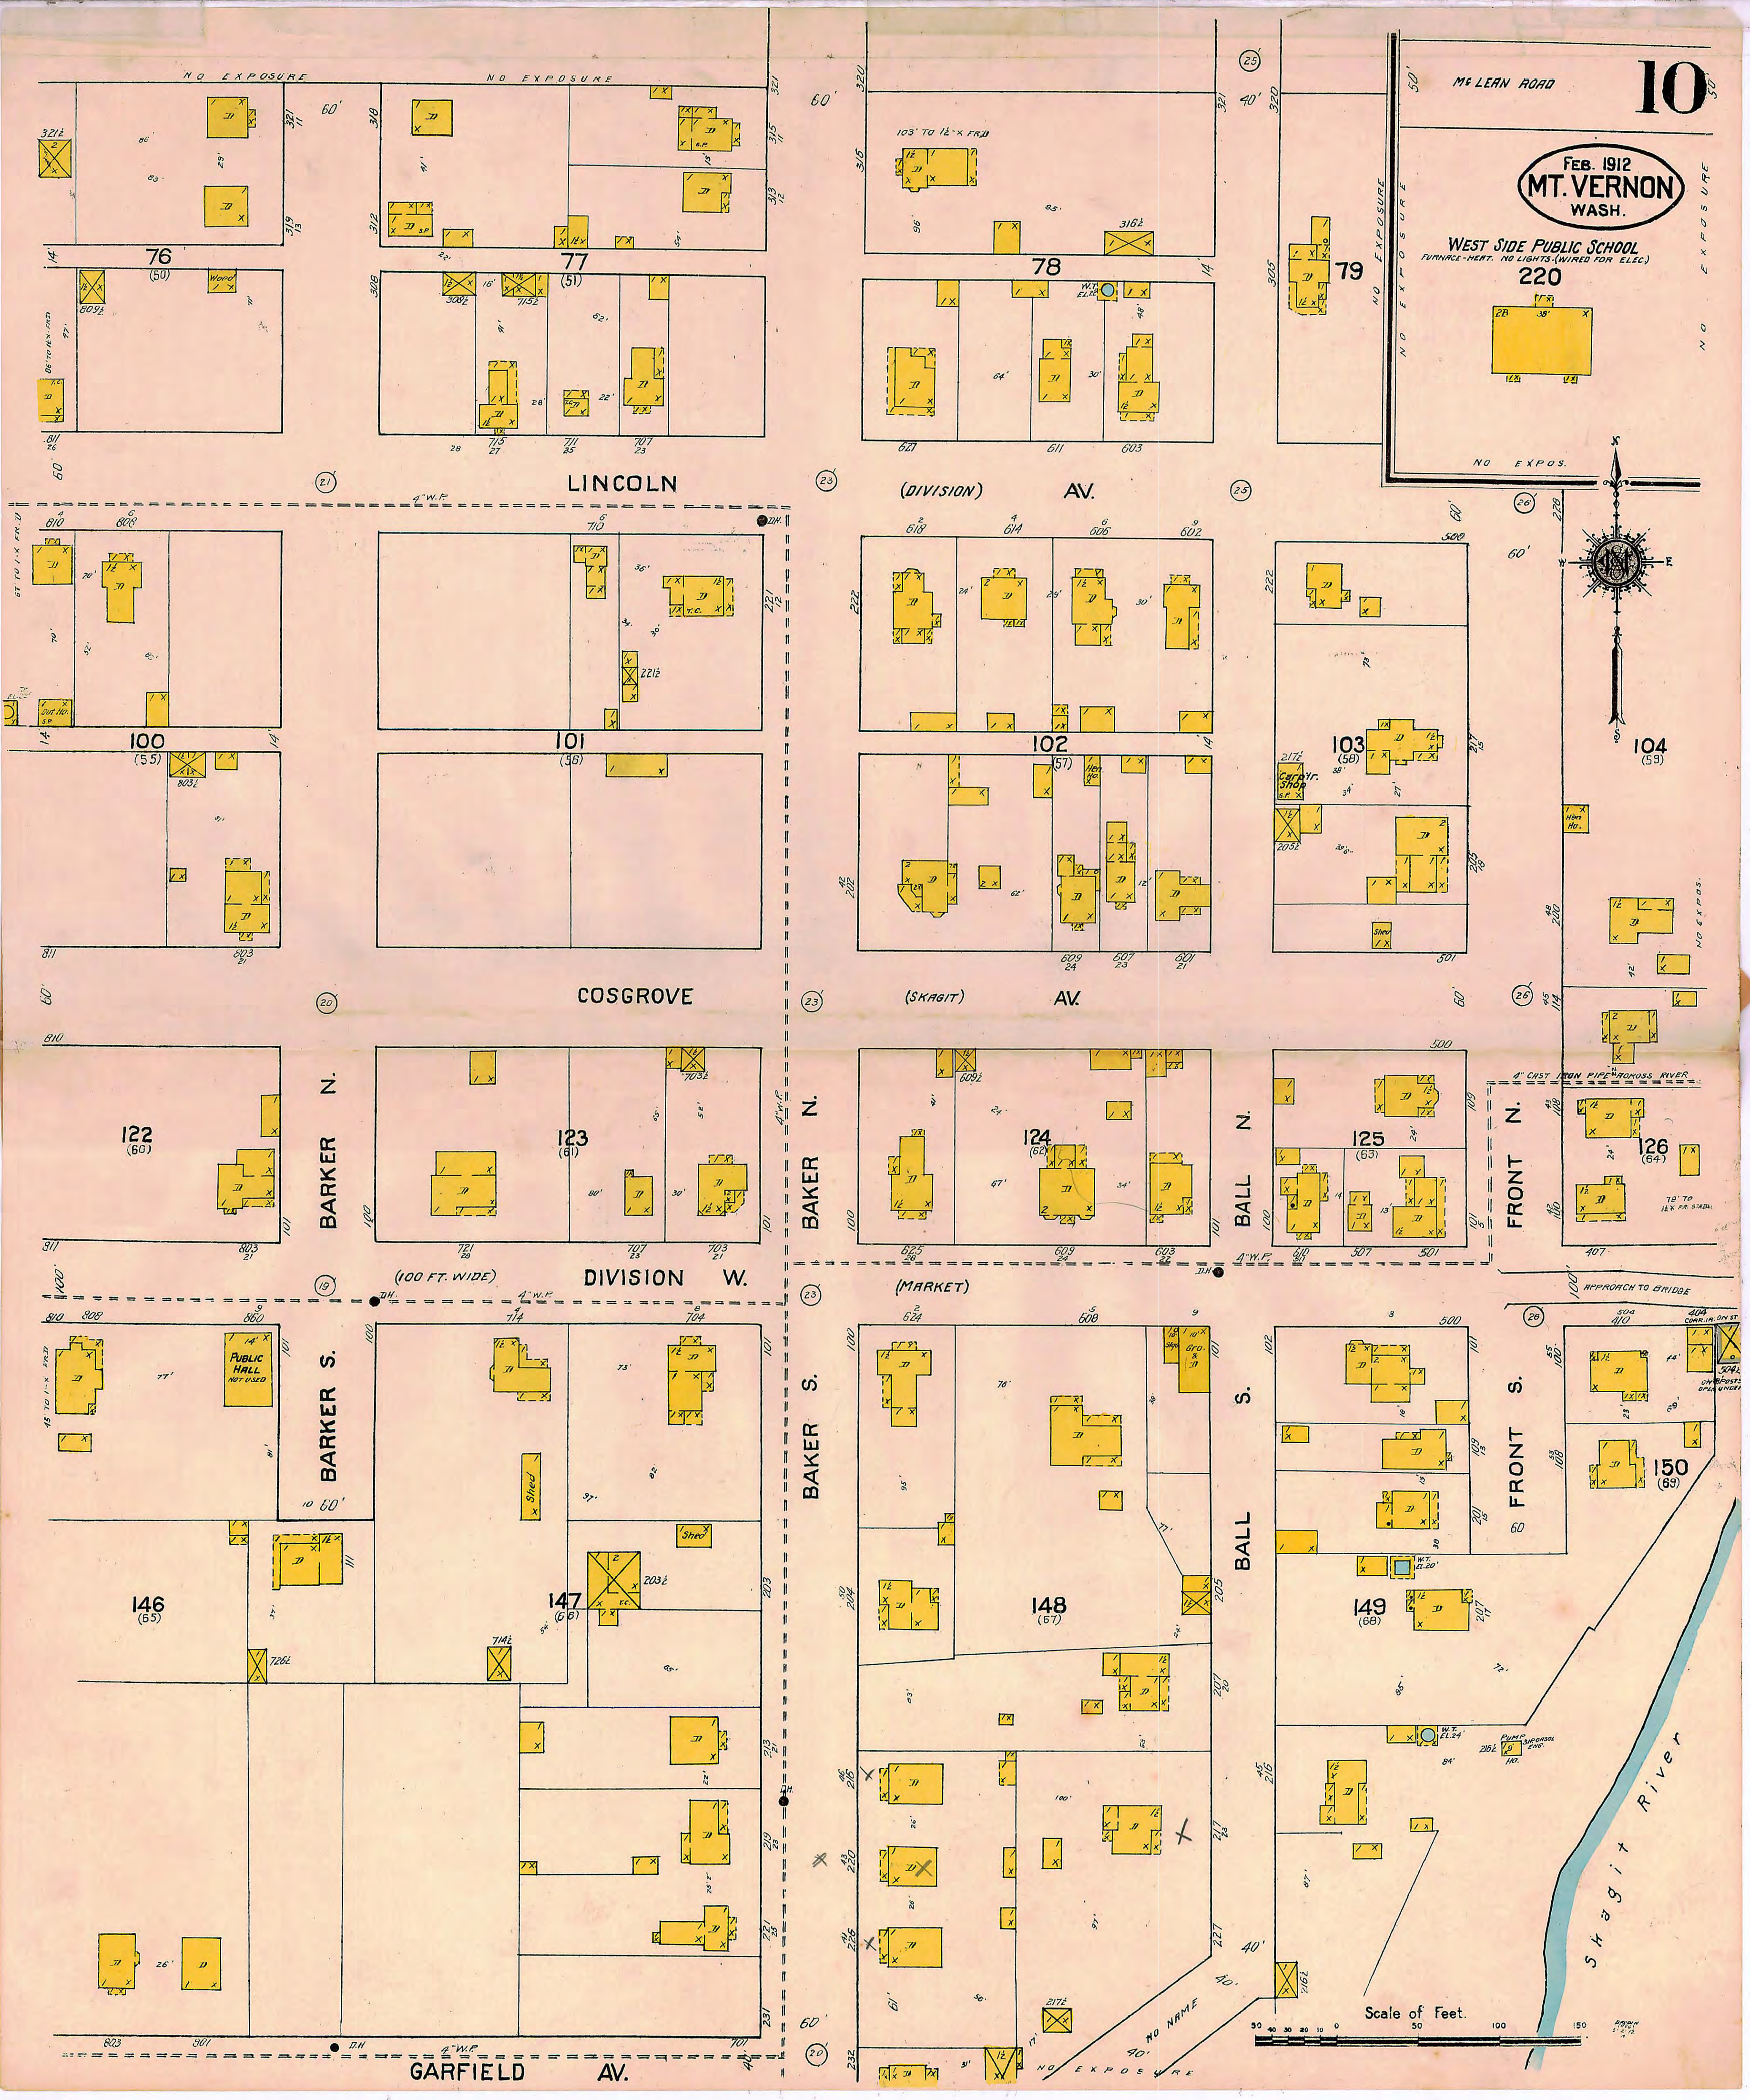

FEB. 1912
MT. VERNON
WASH.

WEST SIDE PUBLIC SCHOOL
FURNACE-HEAT. NO LIGHTS (WIRED FOR ELEC.)

220



Scale of Feet.

